


Erdgeschoss

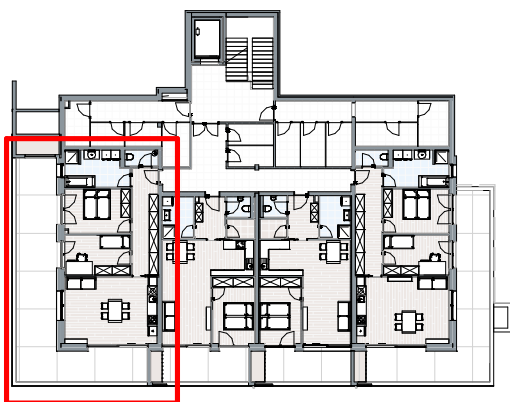

Top 1

Wohnnutzfläche 74,96m²

Terrasse 51,91m²


☒ NOCH VERFÜGBAR

☐ RESERVIERT

☐ VERKAUFT

VERKAUFSPREIS € 304.000,-

AUFPREIS TG € 16.000,-

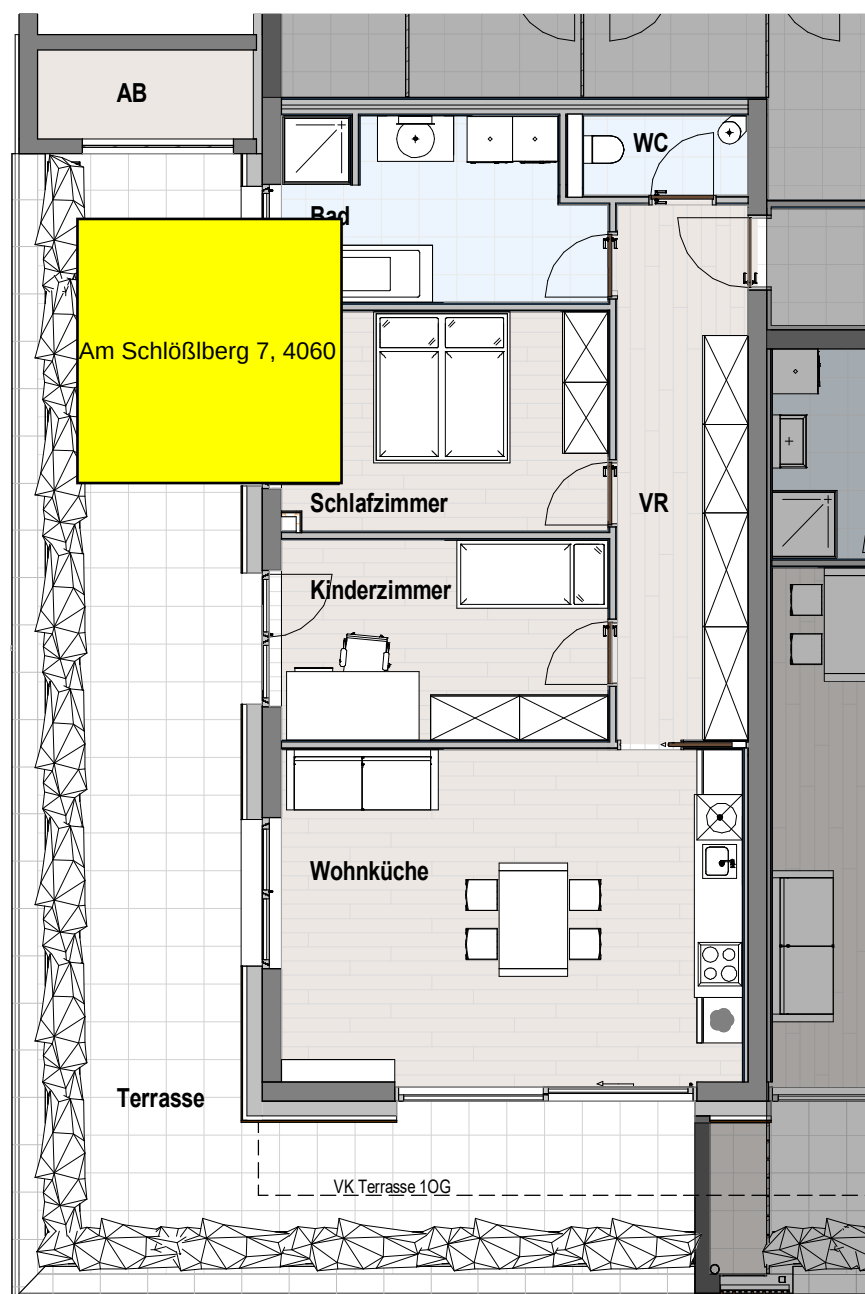

Aussen

1.9	AB	3,52 m ²
1.7	Terrasse	51,91 m ²
		55,43 m ²

Keller


1.8	KA	5,34 m ²
		5,34 m ²

WNF

1.4	Bad	9,74 m ²
1.2	Kinderzimmer	11,42 m ²
1.3	Schlafzimmer	12,47 m ²
1.6	VR	12,20 m ²
1.5	WC	2,29 m ²
1.1	Wohnküche	26,84 m ²
		74,96 m ²

Gesamt 135,74 m²

Erdgeschoss

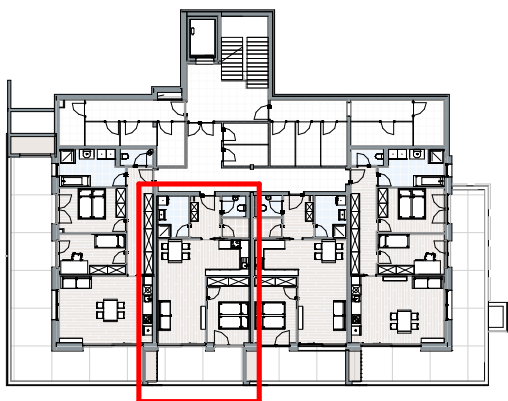

Top 2

Wohnnutzfläche 55,24m²

Terrasse 11,44m²

- ☐ NOCH VERFÜGBAR
- ☒ RESERVIERT
- ☐ VERKAUFT

VERKAUFSPREIS € 189.000,-

AUFPREIS TG € 16.000,-

Aussen


2.9	AB	1,52 m ²
2.7	Terrasse	11,44 m ²
		12,95 m ²

Keller

2.8	KA	3,73 m ²
		3,73 m ²


WNF

2.4	AR	2,31 m ²
2.3	Bad	5,61 m ²
2.2	Schlafzimmer	11,82 m ²
2.5	VR	5,29 m ²
2.6	WC	2,11 m ²
2.1	Wohnküche	28,10 m ²
		55,24 m ²
Gesamt		71,93 m²

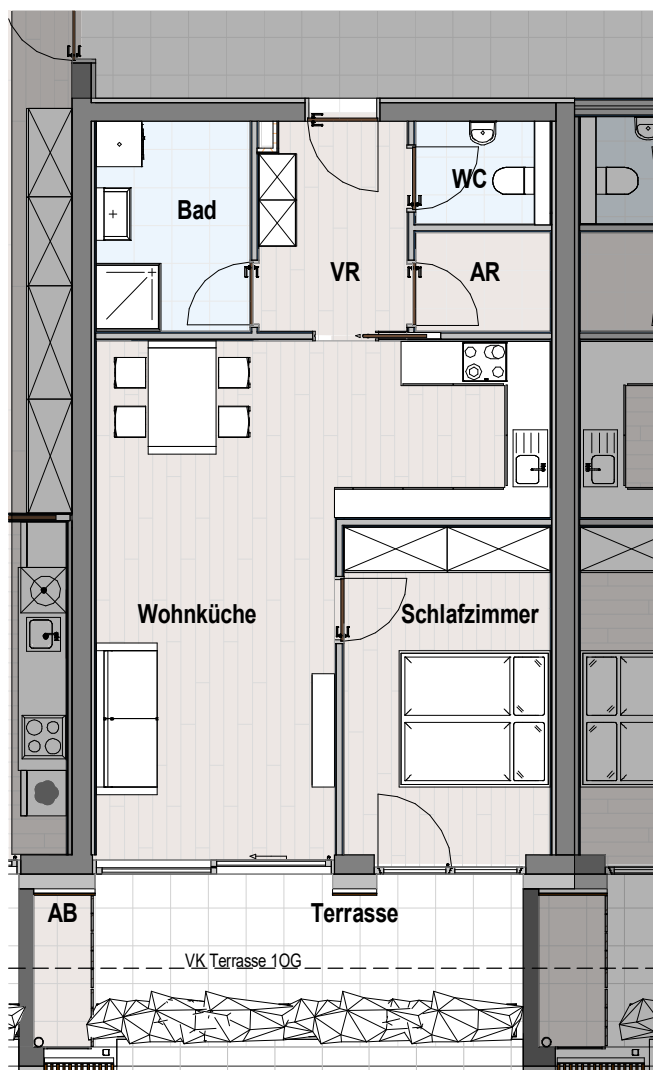

M 1:100

Erdgeschoss

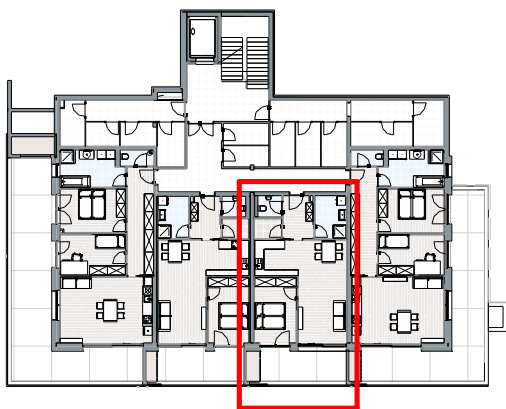

Top 3

Wohnnutzfläche 55,56m²

Terrasse 11,39m²

- ☒ NOCH VERFÜGBAR
- ☐ RESERVIERT
- ☐ VERKAUFT

VERKAUFSPREIS € 189.000,-

AUFPREIS TG € 16.000,-

Aussen

3.10	AB	1,77 m ²
3.7	Terrasse	11,39 m ²
		13,16 m ²


Keller

3.9	KA	4,18 m ²
		4,18 m ²


WNF

3.4	AR	2,31 m ²
3.3	Bad	5,74 m ²
3.2	Schlafzimmer	11,82 m ²
3.6	VR	5,40 m ²
3.5	WC	2,20 m ²
3.1	Wohnküche	28,10 m ²
		55,56 m ²

Gesamt 72,90 m²

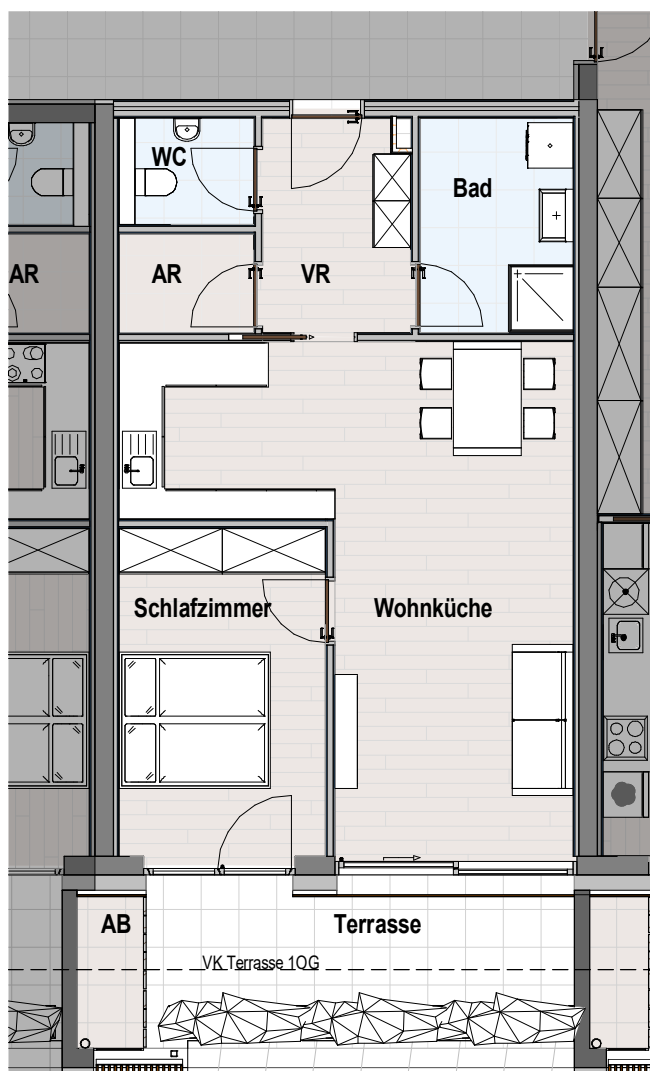

Erdgeschoss

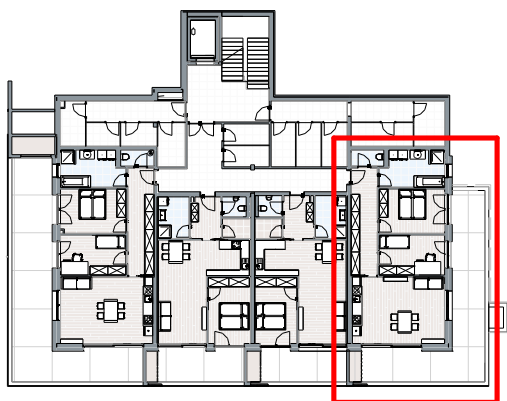

Top 4

Wohnnutzfläche 75,04m²

Terrasse 39,76m²

☒ NOCH VERFÜGBAR

☐ RESERVIERT

☐ VERKAUFT

VERKAUFSPREIS € 284.000,-

AUFPREIS TG € 16.000,-

Aussen

4.8	AB	1,57 m ²
4.7	Terrasse	39,76 m ²
		41,32 m ²


Keller

4.9	KA	6,53 m ²
		6,53 m ²

WNF


4.4	Bad	9,74 m ²
4.2	Kinderzimmer	11,42 m ²
4.3	Schlafzimmer	12,54 m ²
4.6	VR	12,20 m ²
4.5	WC	2,29 m ²
4.1	Wohnküche	26,84 m ²
		75,04 m ²

Gesamt 122,89 m²

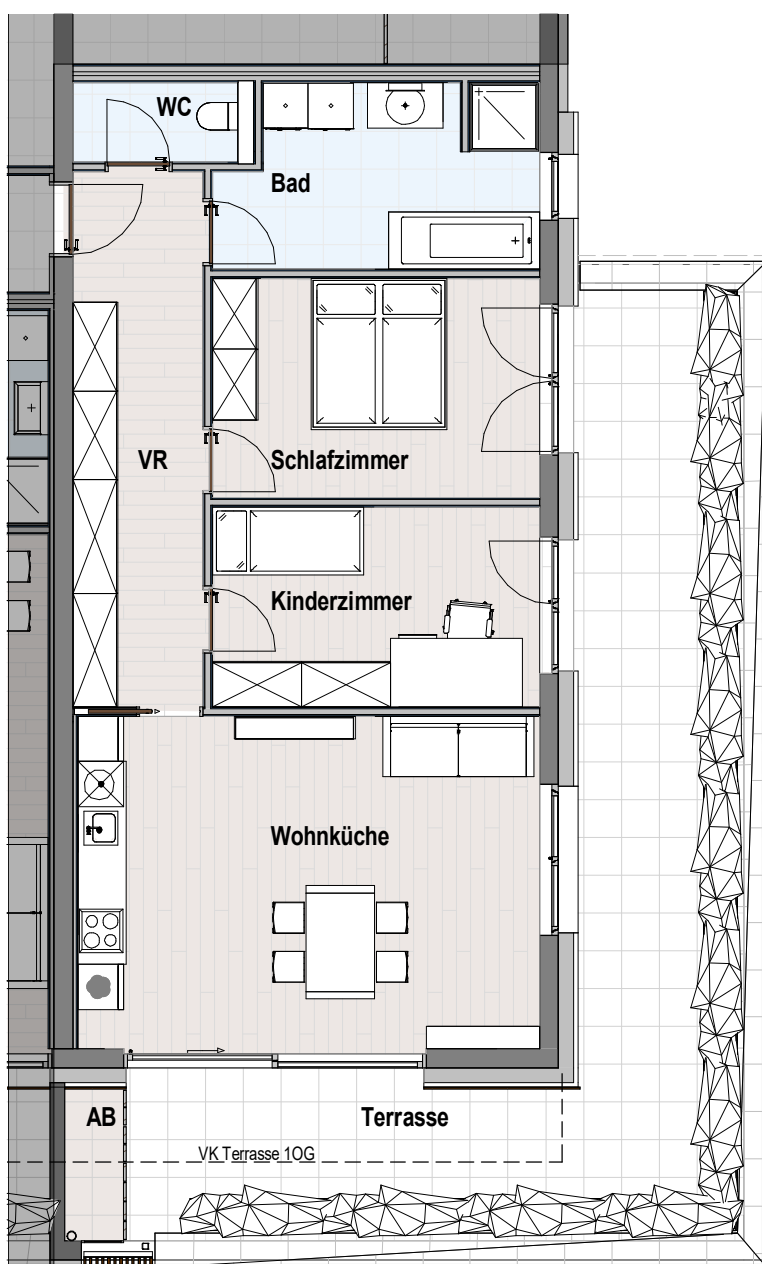

M 1:100

1.Obergeschoss

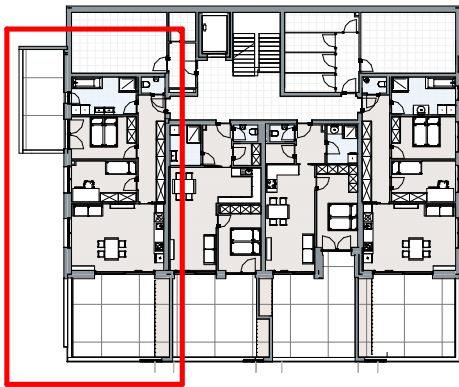

VERKAUFSPREIS € 319.000,-
AUFPREIS TG € 16.000,-

Top 5


Wohnnutzfläche 74,98m²

Terrasse 46,35m²

☒ NOCH VERFÜGBAR

☐ RESERVIERT

☐ VERKAUFT

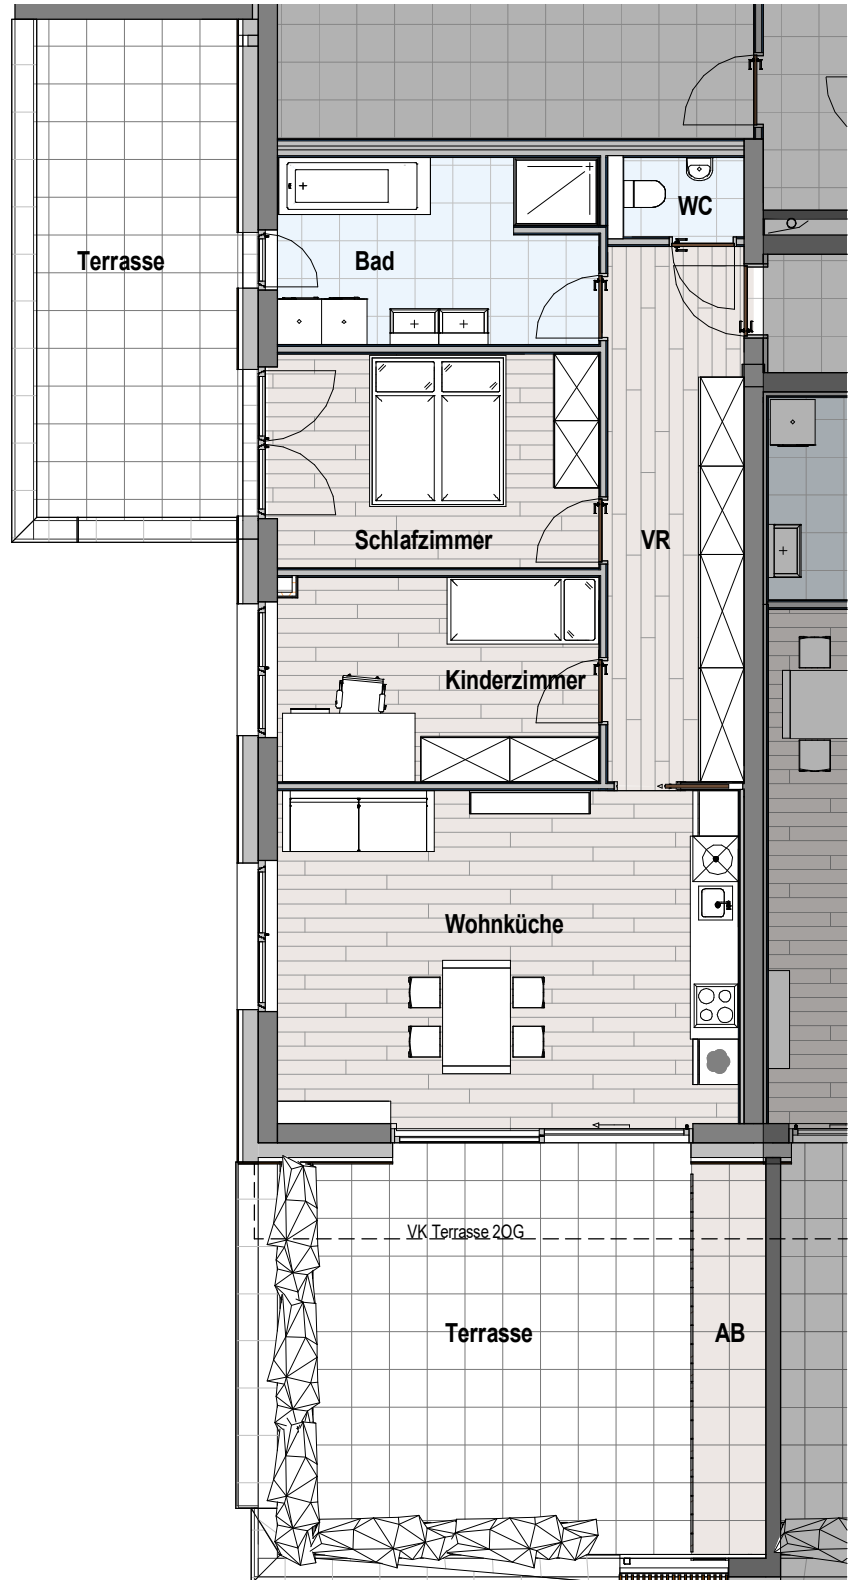

Aussen

5.8	AB	5,01 m ²
	Terrasse	46,35 m ²
		51,36 m ²

Keller


5.9	KA	4,28 m ²
		4,28 m ²

WNF

5.4	Bad	10,36 m ²
5.2	Kinderzimmer	11,40 m ²
5.3	Schlafzimmer	12,03 m ²
5.6	VR	12,69 m ²
5.5	WC	1,67 m ²
5.1	Wohnküche	26,84 m ²
		74,98 m ²

Gesamt 130,62 m²

1.Obergeschoss

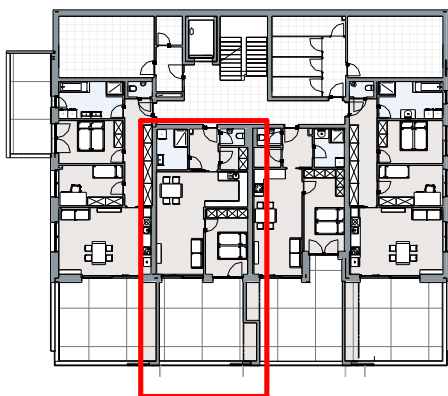

Top 6

Wohnnutzfläche 54,75m²

Terrasse 28,92m²

- ☐ NOCH VERFÜGBAR
- ☒ RESERVIERT
- ☐ VERKAUFT

VERKAUFSPREIS € 209.000,-

AUFPREIS TG € 16.000,-

Aussen

6.8	AB	2,16 m ²
6.7	Terrasse	28,92 m ²
		31,07 m ²


Keller

6.9	KA	4,32 m ²
		4,32 m ²

WNF


6.5	AR	2,65 m ²
6.3	Bad	5,42 m ²
6.2	Schlafzimmer	12,17 m ²
6.6	VR	5,03 m ²
6.4	WC	1,74 m ²
6.1	Wohnküche	27,74 m ²
		54,75 m ²

Gesamt 90,15 m²

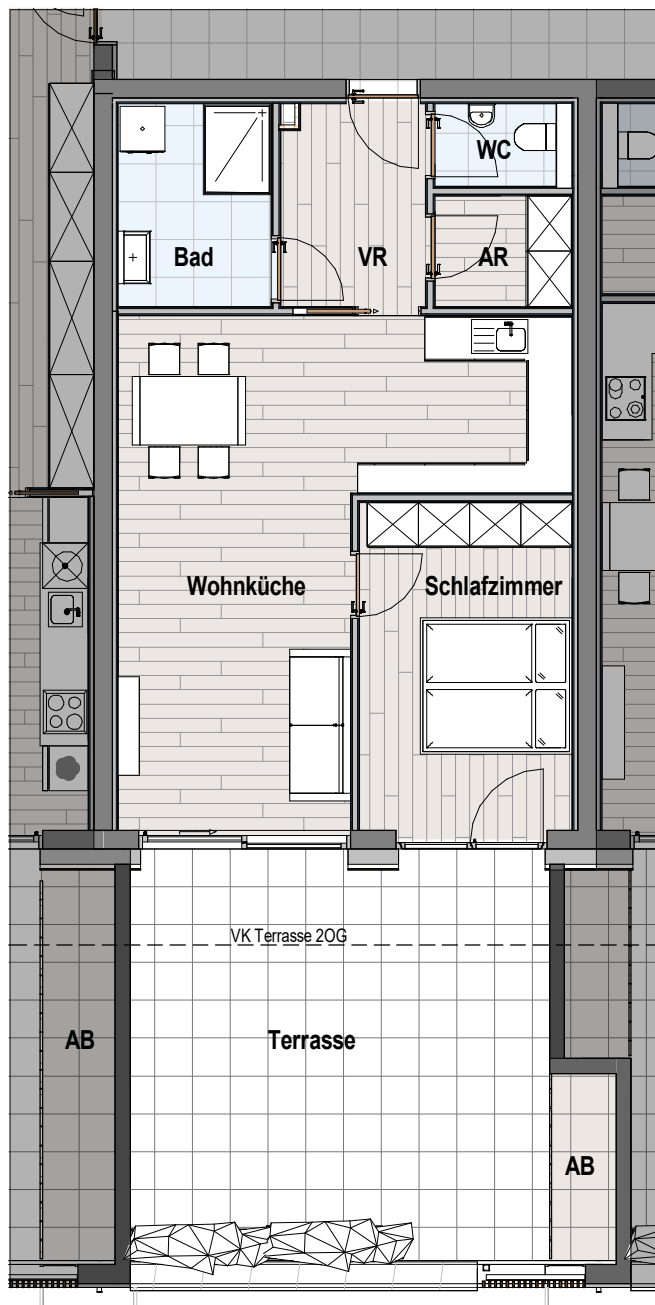

M 1:100

1.Obergeschoss

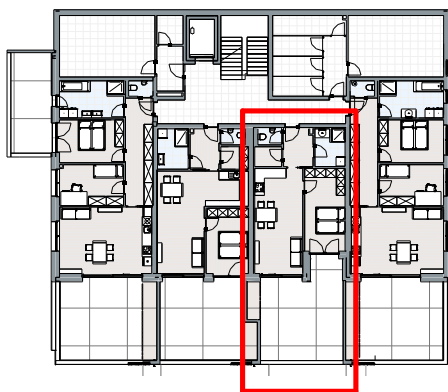

Top 7

Wohnnutzfläche 50,59m²

Terrasse 31,63m²

☒ NOCH VERFÜGBAR

☐ RESERVIERT

☐ VERKAUFT

VERKAUFSPREIS € 209.000,-

AUFPREIS TG € 16.000,-

Aussen

7.9	AB	2,11 m ²
7.7	Terrasse	31,63 m ²
		33,74 m ²


Keller

7.8	KA	5,00 m ²
		5,00 m ²

WNF


7.3	AR	2,36 m ²
7.6	Bad	4,98 m ²
7.2	Schlafzimmer	14,70 m ²
7.5	VR	4,69 m ²
7.4	WC	1,74 m ²
7.1	Wohnküche	22,11 m ²
		50,59 m ²

Gesamt 89,33 m²

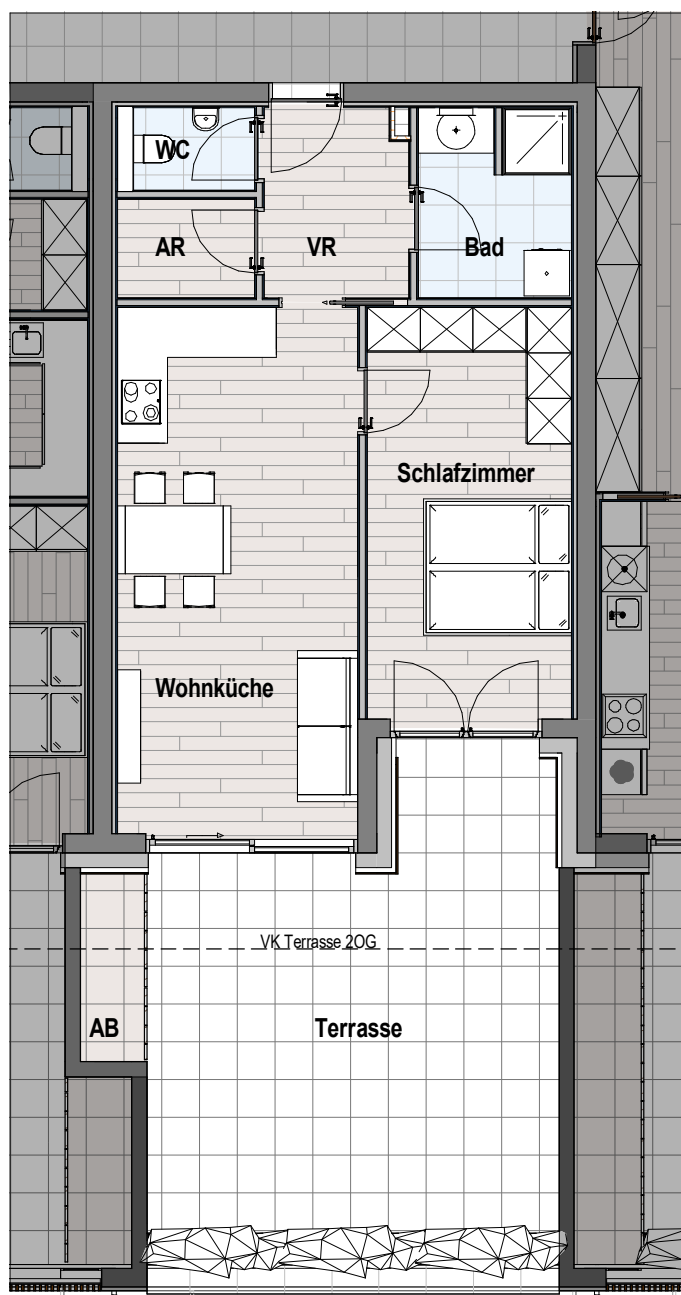

M 1:100

1.Obergeschoss

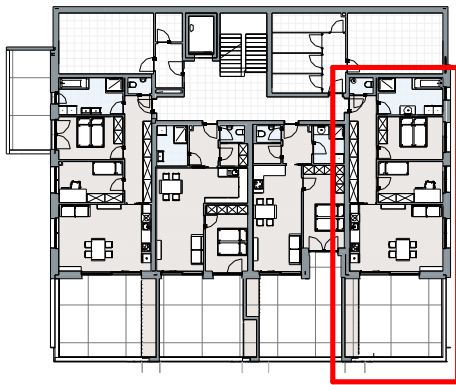

VERKAUFSPREIS € 294.000,-
AUFPREIS TG € 16.000,-

Top 8

Wohnnutzfläche 75,10m²
Terrasse 28,92m²

- ☒ NOCH VERFÜGBAR
- ☐ RESERVIERT
- ☐ VERKAUFT

Aussen


8.8	AB	4,62 m ²
8.7	Terrasse	28,92 m ²
		33,54 m ²

Keller


	KA	11,82 m ²
		11,82 m ²

WNF

8.4	Bad	10,36 m ²
8.2	Kinderzimmer	11,48 m ²
8.3	Schlafzimmer	12,03 m ²
8.6	VR	12,74 m ²
8.5	WC	1,67 m ²
8.1	Wohnküche	26,84 m ²
		75,10 m ²
Gesamt		120,46 m ²

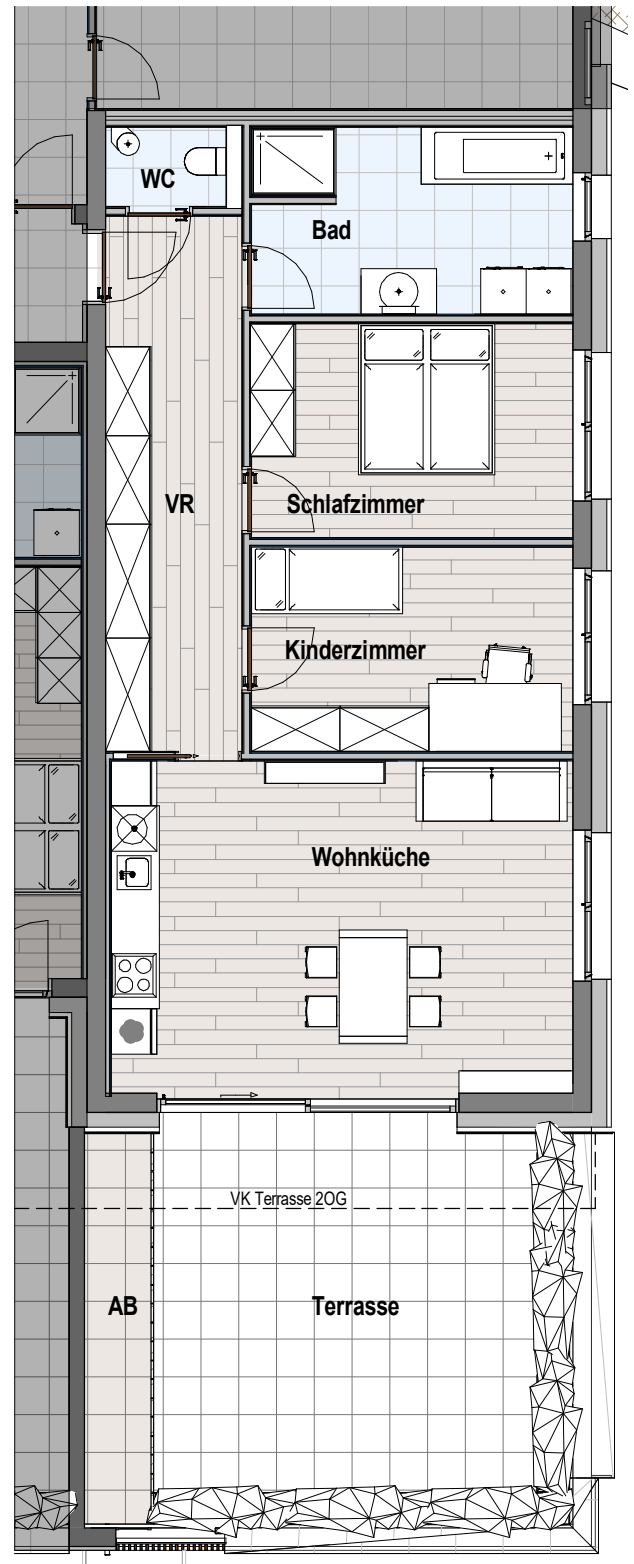

2.Obergeschoss

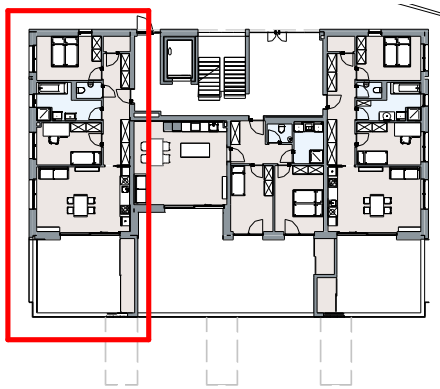


Top 9

Wohnnutzfläche 75,26m²

Terrasse 26,67m²

- ☐ NOCH VERFÜGBAR
- ☒ RESERVIERT
- ☐ VERKAUFT

VERKAUFSPREIS € 294.000,-
AUFPREIS TG € 16.000,-

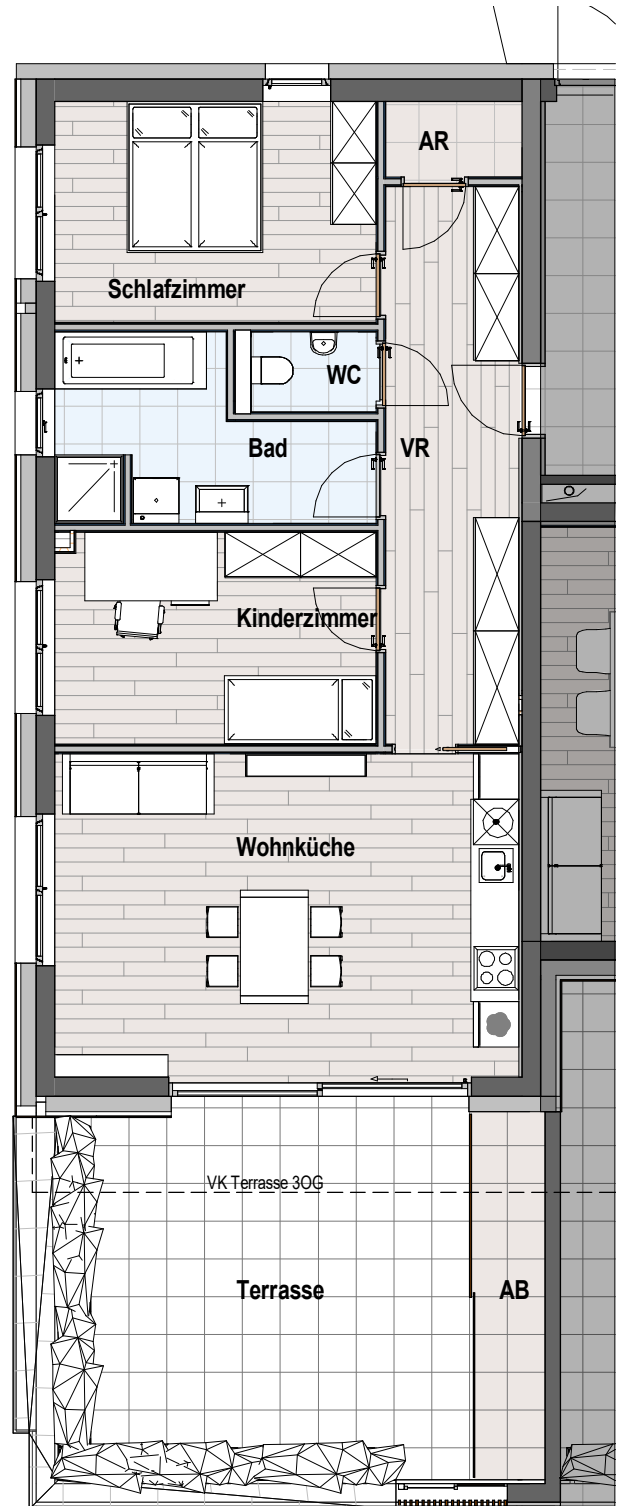

Aussen

9.8	AB	4,70 m ²
9.7	Terrasse	26,67 m ²
		31,37 m ²

Keller


	KA	9,69 m ²
		9,69 m ²

WNF

9.5	AR	1,80 m ²
9.3	Bad	8,28 m ²
9.2	Kinderzimmer	11,82 m ²
9.4	Schlafzimmer	12,43 m ²
9.6	VR	12,93 m ²
9.11	WC	1,74 m ²
9.1	Wohnküche	26,26 m ²
		75,26 m ²

Gesamt 116,32 m²

2.Obergeschoss

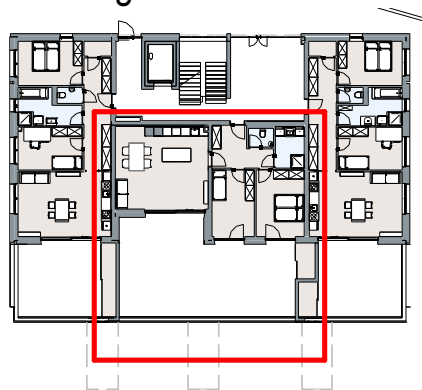

Top 10

Wohnnutzfläche 75,90m²

Terrasse 66,53m²

- ☐ NOCH VERFÜGBAR
- ☐ RESERVIERT
- ☒ VERKAUFT

Aussen

10.8	AB	2,98 m ²
10.7	Terrasse	66,53 m ²
		69,52 m ²

Keller

	KA	11,55 m ²
		11,55 m ²

WNF


10.4	BAD	5,29 m ²
10.2	Kinderzimmer	12,26 m ²
10.3	Schlafzimmer	13,95 m ²
10.6	VR	8,80 m ²
10.5	WC	2,04 m ²
10.1	Wohnküche	33,56 m ²
		75,90 m ²

Gesamt 156,97 m²



M 1:100

2.Obergeschoss

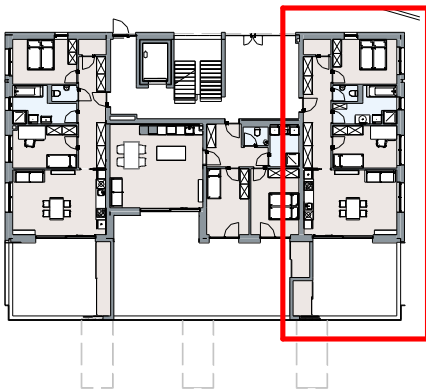

Top 11

Wohnnutzfläche 75,69m²

Terrasse 29,93m²

- ☒ NOCH VERFÜGBAR
- ☐ RESERVIERT
- ☐ VERKAUFT

VERKAUFPREIS € 294.000,-

AUFPREIS TG € 16.000,-

Aussen

11.10	AB	3,00 m ²
11.9	Terrasse	26,93 m ²
		29,93 m ²


Keller

	KA	10,75 m ²
		10,75 m ²

WNF


11.5	AR	1,80 m ²
11.3	Bad	8,28 m ²
11.2	Kinderzimmer	11,90 m ²
11.4	Schlafzimmer	12,43 m ²
11.6	VR	13,28 m ²
11.7	WC	1,74 m ²
11.1	Wohnküche	26,26 m ²
		75,69 m ²

Gesamt 116,37 m²

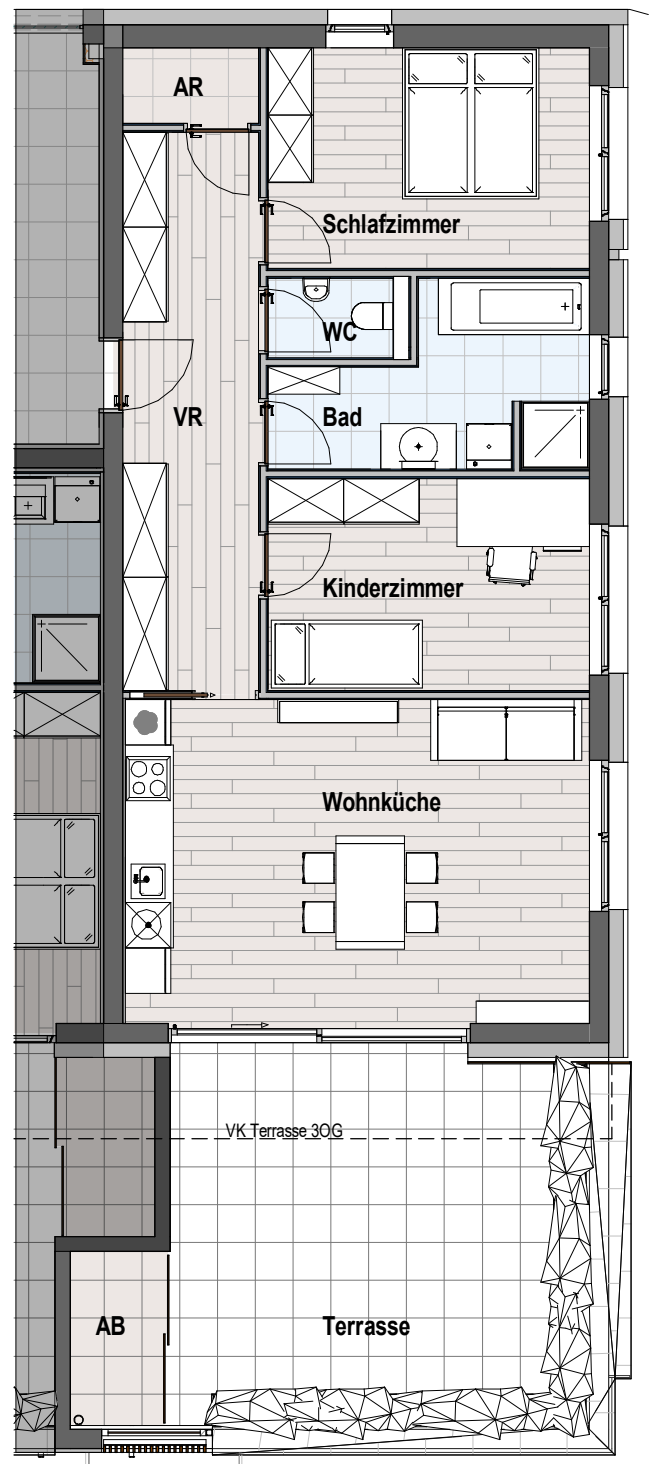

M 1:100

3.Obergeschoss

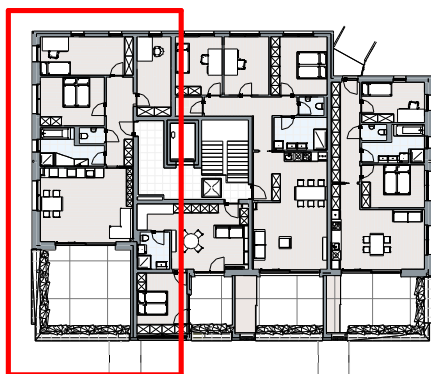


VERKAUFSPREIS € 334.000,-
AUFPREIS TG € 16.000,-

Top 12

Wohnnutzfläche 91,23m²
Terrasse 32,71m²

- ☒ NOCH VERFÜGBAR
- ☐ RESERVIERT
- ☐ VERKAUFT

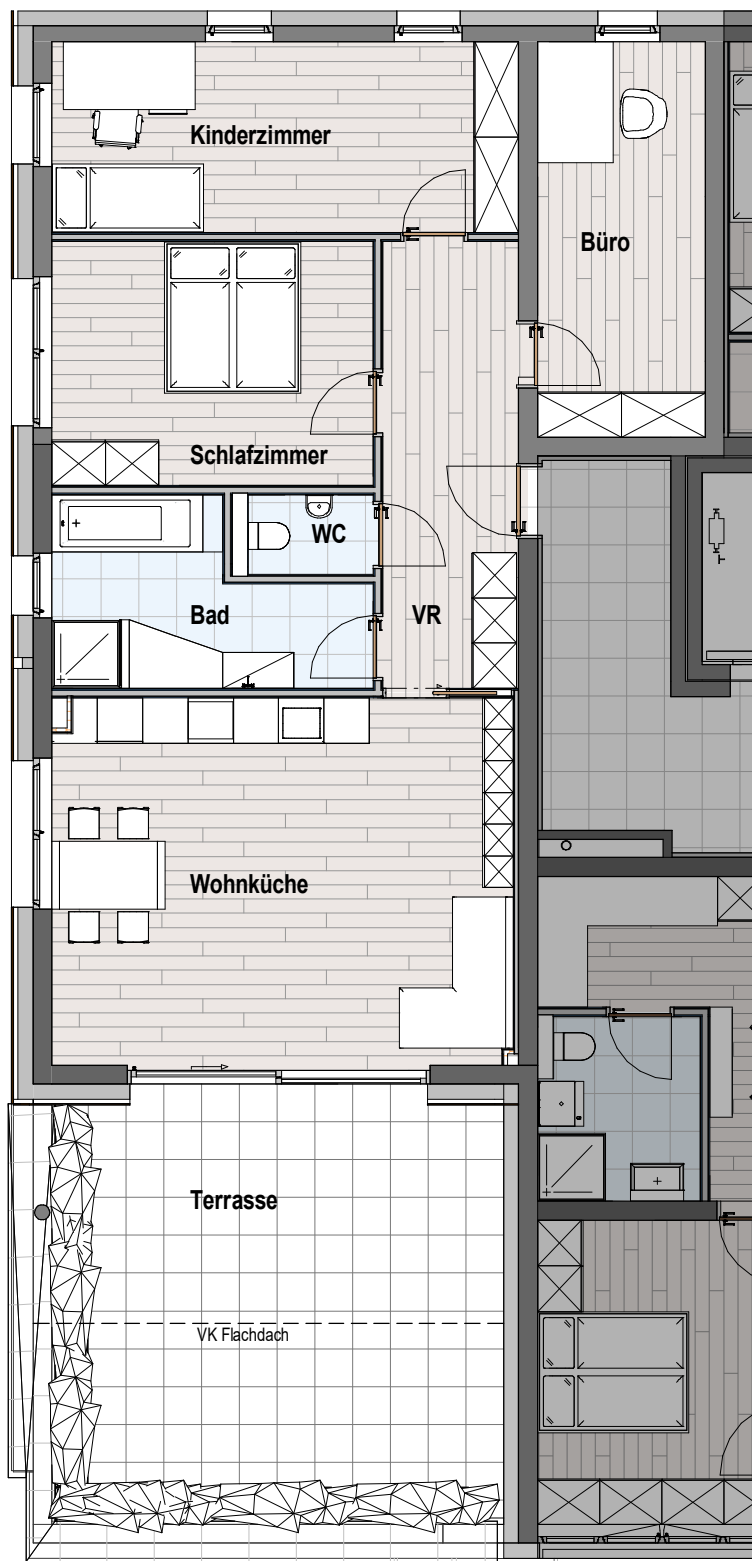

Aussen

12.9	Terrasse	32,71 m ²
		32,71 m ²


Keller

	KA	13,28 m ²
		13,28 m ²

WNF

12.2	Bad	8,53 m ²
12.5	Büro	11,58 m ²
12.4	Kinderzimmer	15,56 m ²
12.3	Schlafzimmer	13,71 m ²
12.6	VR	10,63 m ²
12.7	WC	1,73 m ²
12.1	Wohnküche	29,49 m ²
		91,23 m ²
Gesamt		137,22 m ²

3.Obergeschoss

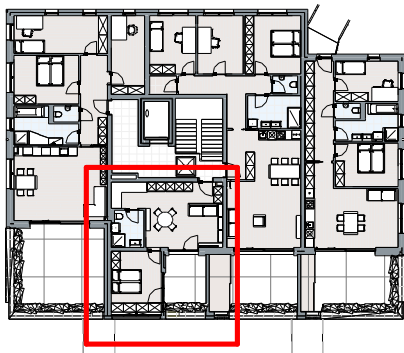

Top 13

Wohnnutzfläche 44,02m²

Terrasse 9,89m²

- ☐ NOCH VERFÜGBAR
- ☒ RESERVIERT
- ☐ VERKAUFT

VERKAUFSPREIS € 159.000,-
AUFPREIS TG € 16.000,-

Aussen

13.4	Terrasse	9,89 m ²
		9,89 m ²


Keller

13.5	KA	3,60 m ²
		3,60 m ²

WNF


13.2	Bad	5,07 m ²
13.3	Schlafzimmer	13,23 m ²
13.1	Wohnküche	25,72 m ²
		44,02 m ²

Gesamt 57,52 m²

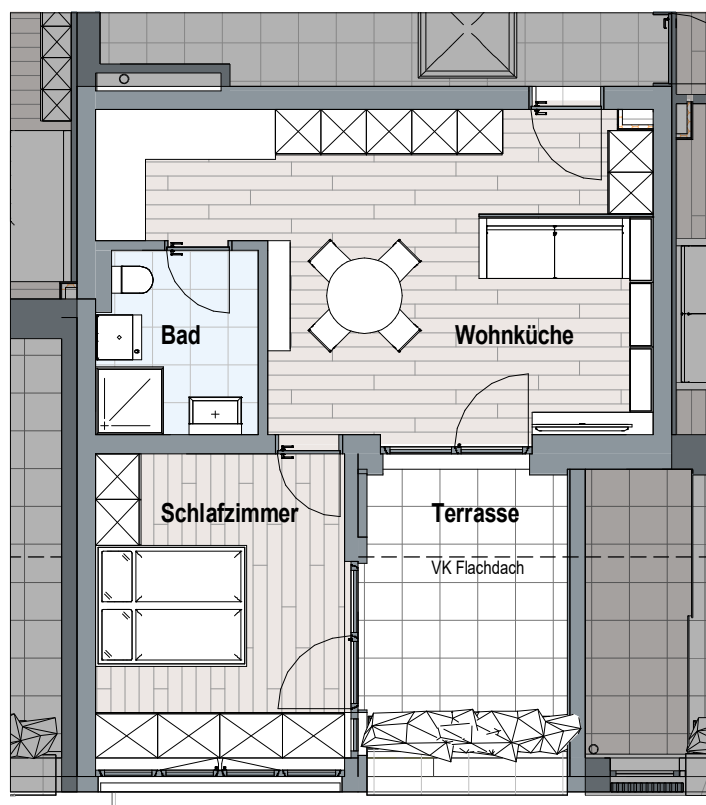

M 1:100

3.Obergeschoss

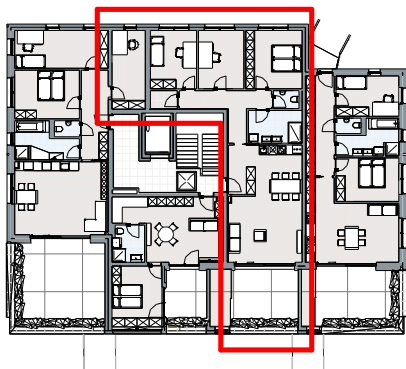

Top 14

Wohnnutzfläche 96,83m²

Terrasse 16,46m²

- ☒ NOCH VERFÜGBAR
- ☐ RESERVIERT
- ☐ VERKAUFT

VERKAUFSPREIS € 324.000,-

AUFPREIS TG € 16.000,-



Aussen

14.11	AB	5,27 m ²
14.10	Terrasse	16,46 m ²
		21,73 m ²

Keller

	KA	11,66 m ²
		11,66 m ²


WNF

14.4	AR	2,13 m ²
14.2	Bad	7,70 m ²
14.6	Büro	11,48 m ²
14.8	Gang	10,15 m ²
14.7	Kinderzimmer	11,77 m ²
14.5	Schlafzimmer	14,28 m ²
14.3	WC	2,00 m ²
14.1	Wohnküche	37,33 m ²

96,83 m²

Gesamt 130,22 m²

3.Obergeschoss

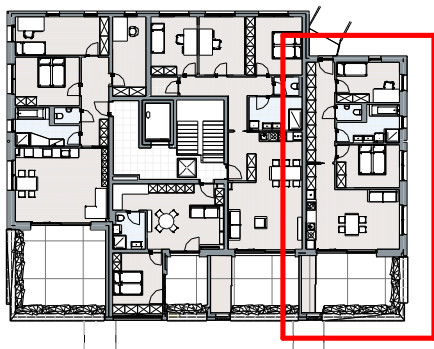

VERKAUFSPREIS € 274.000,-
AUFPREIS TG € 16.000,-

Top 15

Wohnnutzfläche 72,13m²
Terrasse 20,69m²

- ☐ NOCH VERFÜGBAR
- ☒ RESERVIERT
- ☐ VERKAUFT

Aussen

15.8	AB	3,41 m ²
15.7	Terrasse	20,69 m ²
		24,10 m ²

Keller

	KA	11,46 m ²
		11,46 m ²

WNF

15.3	Bad	7,97 m ²
15.5	Kinderzimmer	11,08 m ²
15.2	Schlafzimmer	11,91 m ²
15.6	VR	12,29 m ²
15.4	WC	1,73 m ²
15.1	Wohnküche	27,15 m ²
		72,13 m ²
Gesamt		107,69 m ²

